


**NOTES:**

- 1) Entire gutter width shall be removed and new one constructed if existing condition warrants.
- 2) Shaded area indicates limits of work.

**PLAN**

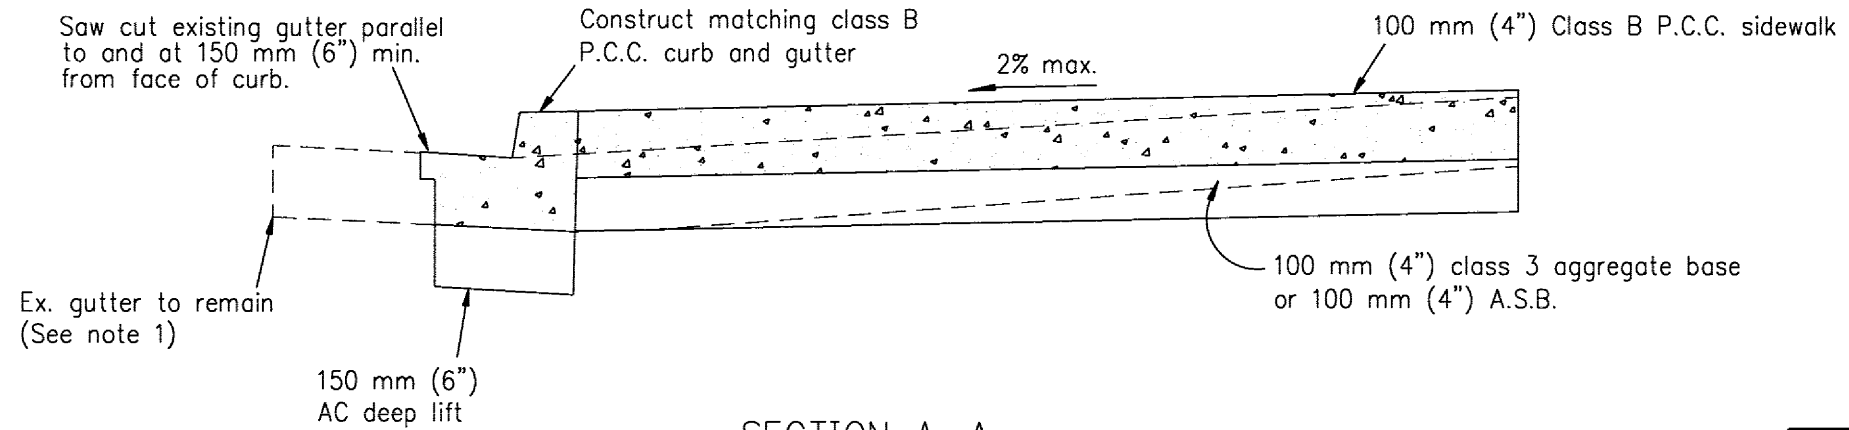

**SECTION A-A**

METRIC (& ENGLISH) UNITS

NO.	REVISIONS	BY	DATE	APP'D



**SANTA CLARA COUNTY ROADS AND AIRPORTS DEPARTMENT**

DESIGNED: VAP 09/24/97  
 DATE: RN 09/24/97  
 DRAWN: VAP/TH 9/24/97  
 CHECKED: \_\_\_\_\_

WORK ORDER  
 LEVEL BOOK  
 TRANSIT BOOK

SUBMITTED: \_\_\_\_\_



APPROVAL: \_\_\_\_\_



**STANDARD DETAILS  
 PLUG FOR ABANDONED DRIVEWAY APPROACH  
 (MONOLITHIC CURB AND SIDEWALK)**

DRAWING NO. B  
 10  
 SHEET NO. 1 of 1

PROJECT NO. \_\_\_\_\_ CONTRACT NO. \_\_\_\_\_ FILE NO. \_\_\_\_\_